

RURAL MUNICIPALITY OF BRITANNIA NO. 502

BYLAW NO. 05-2025

A BYLAW TO PROVIDE FOR THE CLOSING OF A MUNICIPAL ROAD

The Council of the Rural Municipality of Britannia No. 502, (the Municipality) in the Province of Saskatchewan, enacts as follows:

1. Subject to the consent of the Minister of Highways and Infrastructure, the Municipality agrees to close the municipal road or street within proposed Lot MR1, within ORA 78-52-27 W3M, Parcel X, Plan 101939036, and Parcel Y, Plan 101939036, as shown within the bold-dashed line on the Plan of Proposed Subdivision prepared by Rachel M. Kohlman, S.L.S. of Meridian Surveys Ltd., attached to and forming part of this bylaw as Schedule “A”.
2. The roadway has never been constructed; the property will become municipal reserve.
3. The Rural Municipality of Britannia No. 502 will assume responsibility for the construction and maintenance, erection and repair of all signs and fences necessary to protect the travelling public.

John Light, Reeve

(seal)


Bryson Leganchuk, Administrator

Read a first time this ___ day of _____, 2025.

Read a second time this ___ day of _____, 2025.

Read a third time and adopted this ___ day of _____, 2025.

Schedule 'A' of Bylaw 05-2025: Plan of Proposed Subdivision

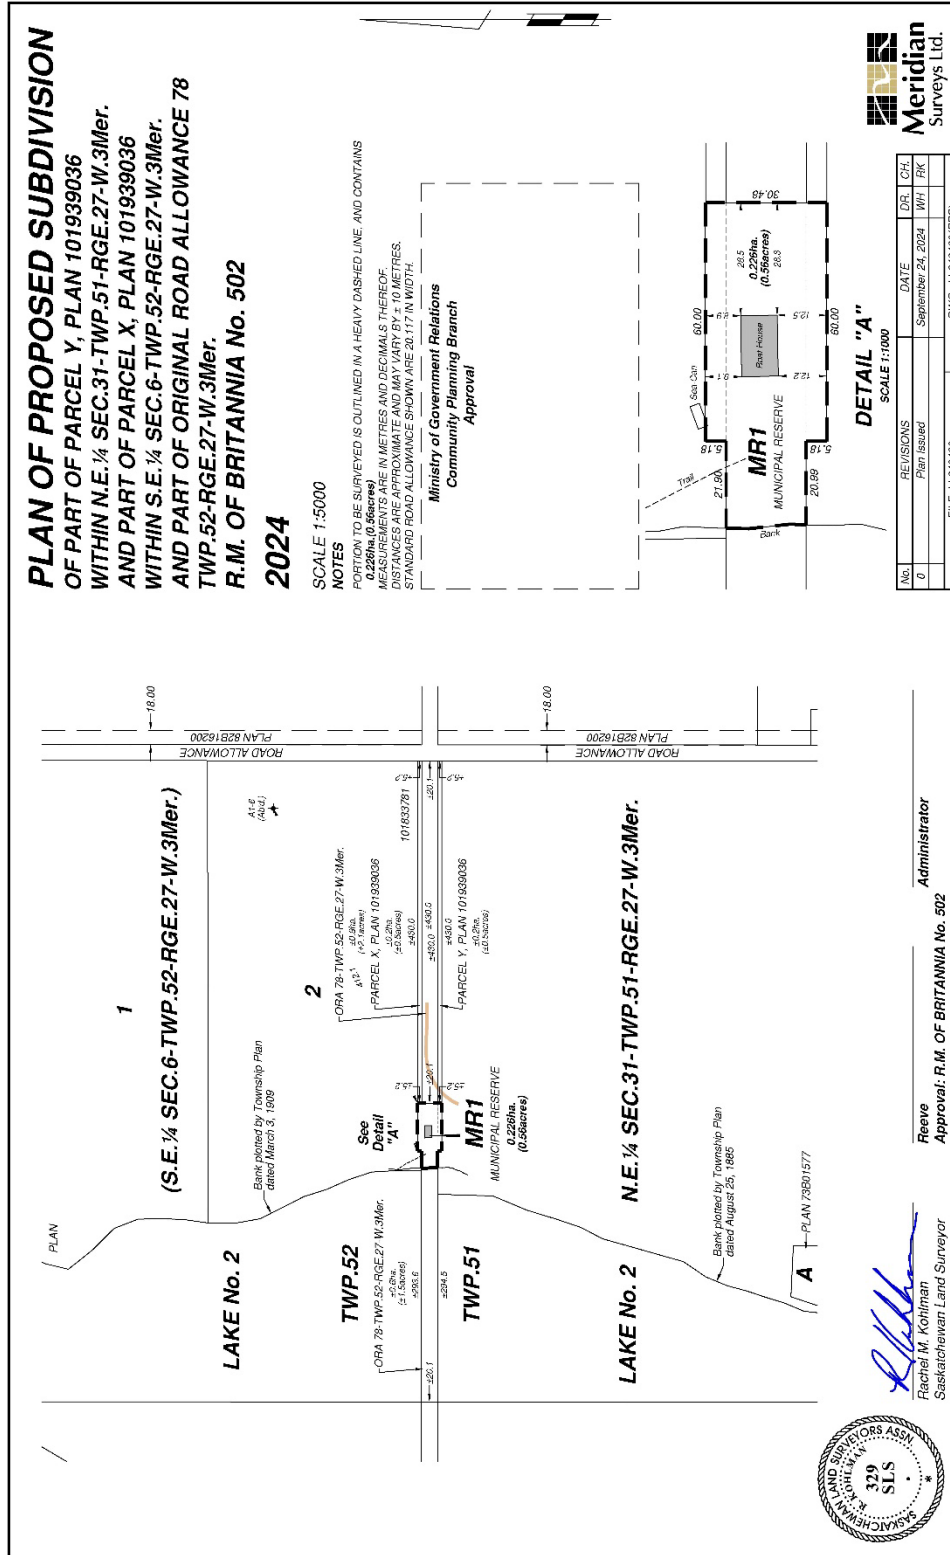

R. Kohiman
 Rachel M. Kohiman
 Saskatchewan Land Surveyor

Reeve Approval: R.M. OF BRITANNIA No. 502
 Administrator

PLAN OF PROPOSED SUBDIVISION
OF PART OF PARCEL Y, PLAN 101939036
WITHIN N.E. ¼ SEC.31-TWP.51-RGE.27-W.3Mer.
AND PART OF PARCEL X, PLAN 101939036
WITHIN S.E. ¼ SEC.6-TWP.52-RGE.27-W.3Mer.
AND PART OF ORIGINAL ROAD ALLOWANCE 78
TWP.52-RGE.27-W.3Mer.
R.M. OF BRITANNIA No. 502
2024

SCALE 1:5000



No.	REVISIONS	DATE	DR.	CHK.
0	Plan Issued	September 24, 2024	WH	RK

FILE: LL245490
 DWG: LL245490(PPS)